




Tin Shui Wai Area 31 Phase 1
Locations of the 53 Boreholes Sunk by Acer
Consultants (Far East) Ltd.

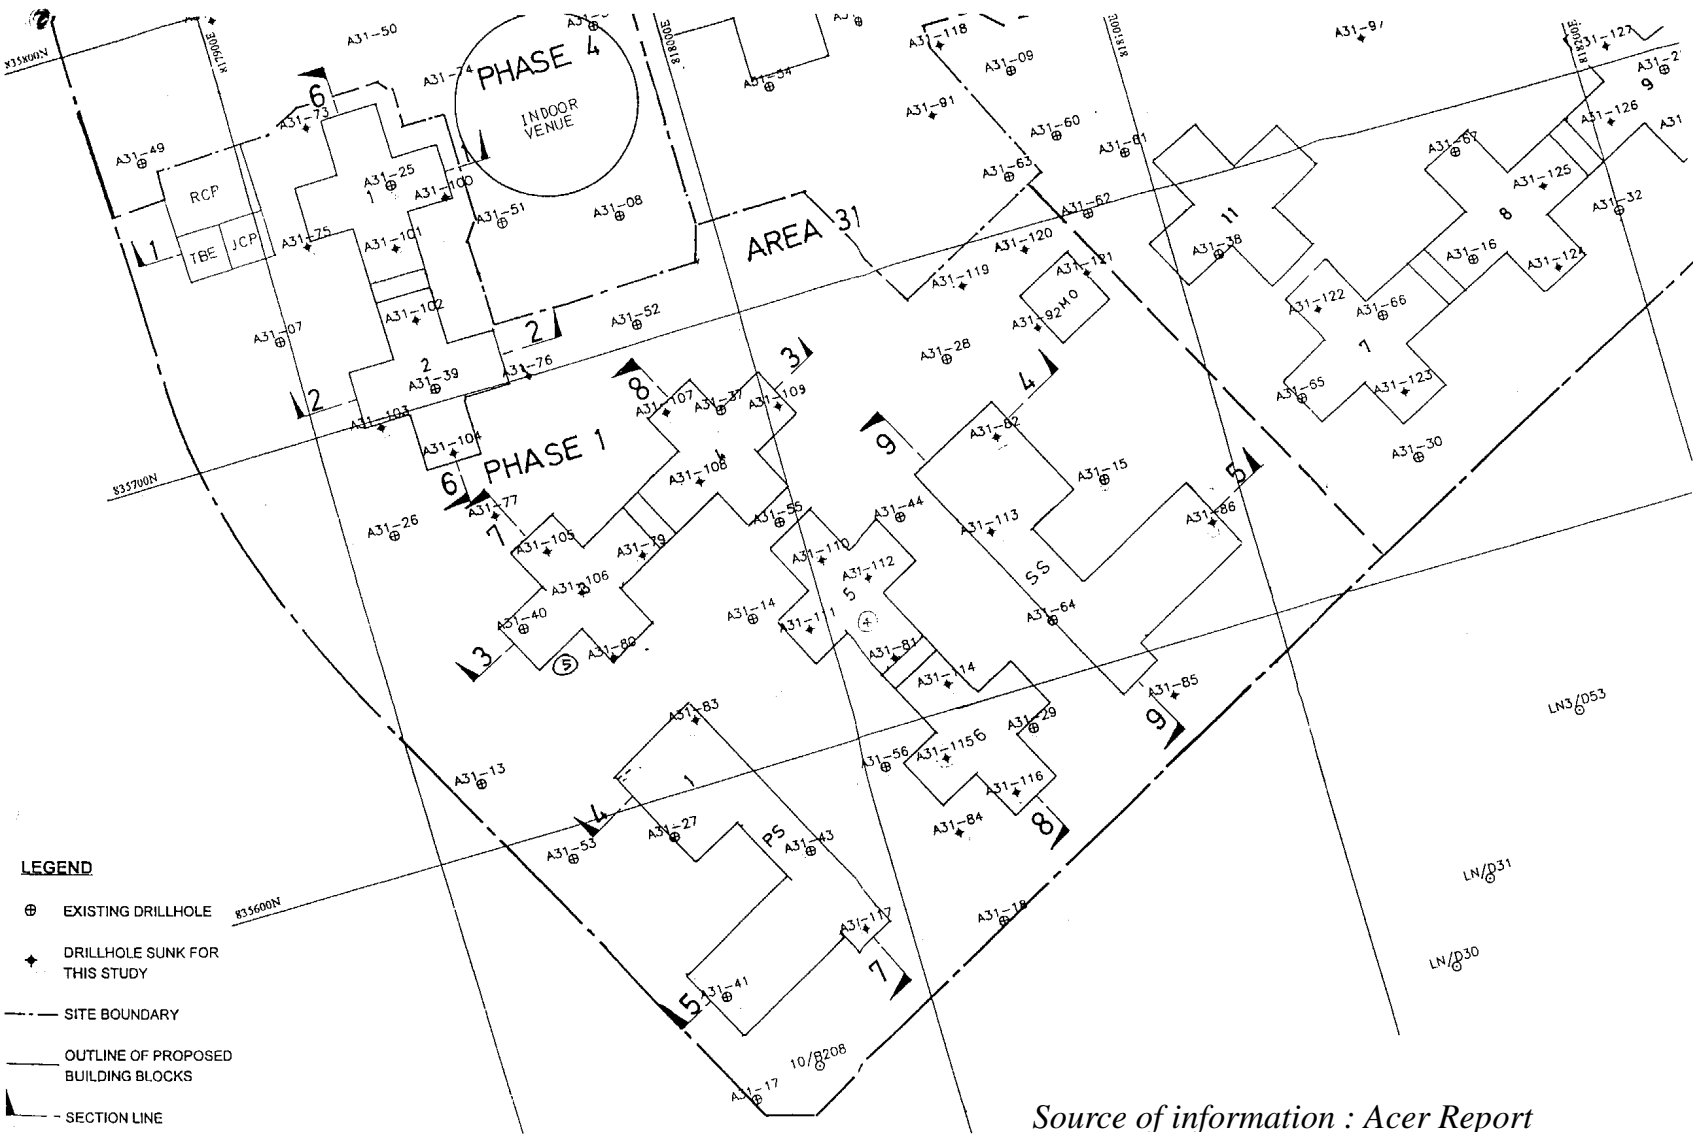

Source of information : Acer Report

 Acer Consultants (Far East) Limited Consulting Engineers	 HONG KONG HOUSING AUTHORITY	Project :	Title :	Figure No. : 2
		TIN SHUI WAI AREA 31 PHASE 1	DRILLHOLE LOCATION PLAN	Scale : 1 : 1000
				Date: JAN. 96